


HOLY NATIVITY CHURCH

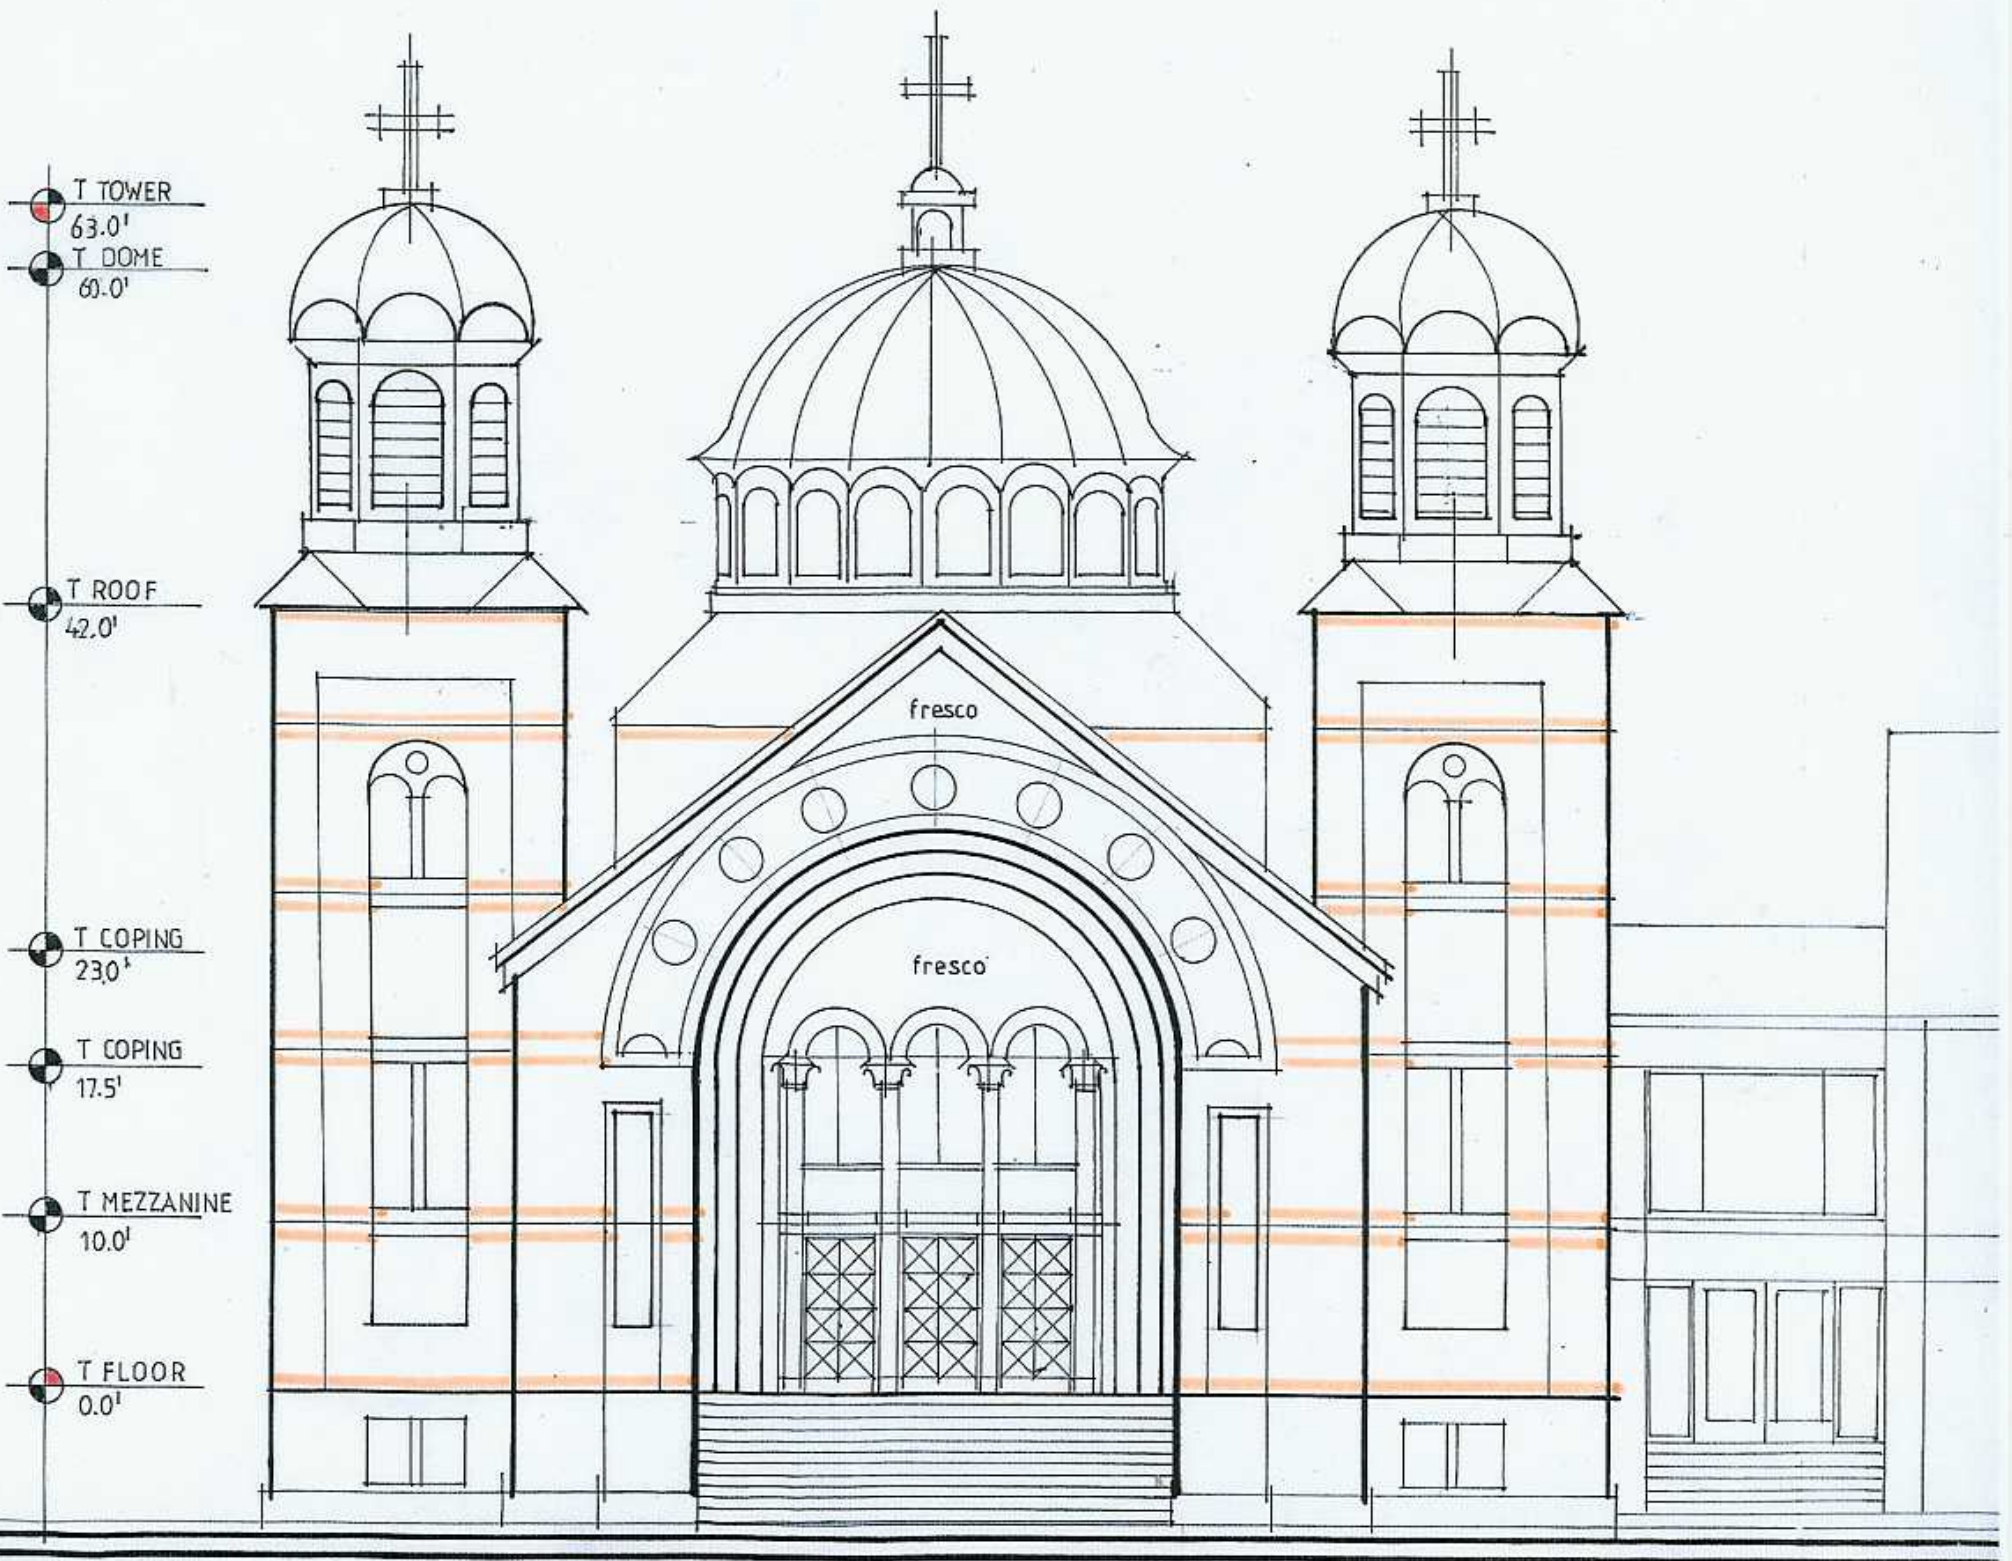


WEST ELEVATION

SCALE 1/10 1"-10'

7

HOLY NATIVITY CHURCH

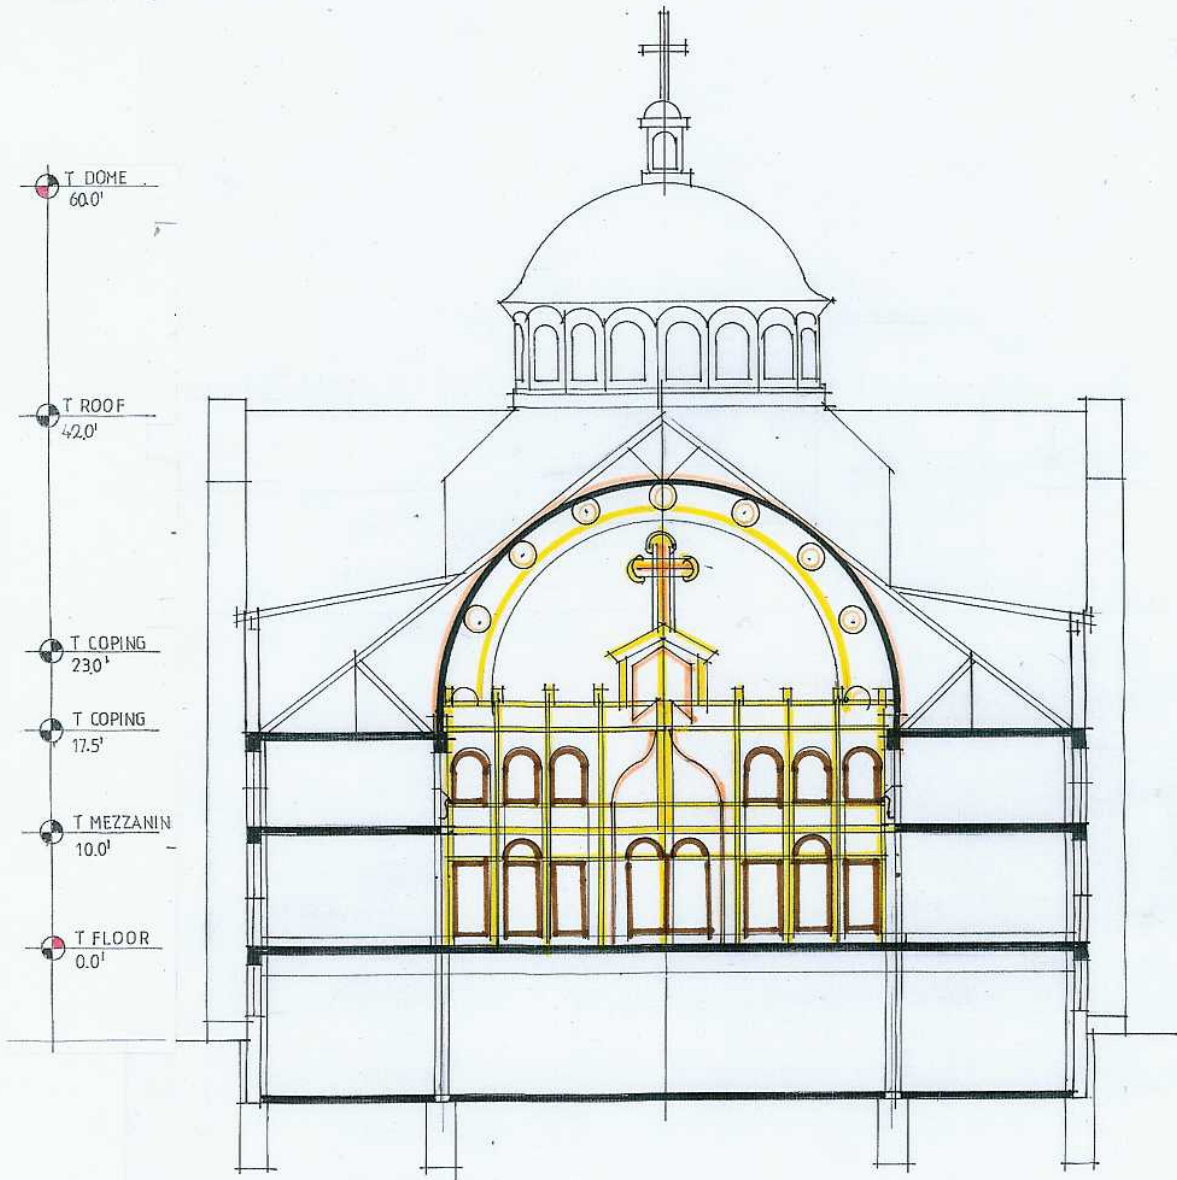


SECTION B-B

6

SCALE 1/10 1"-10'

HOLY NATIVITY CHURCH

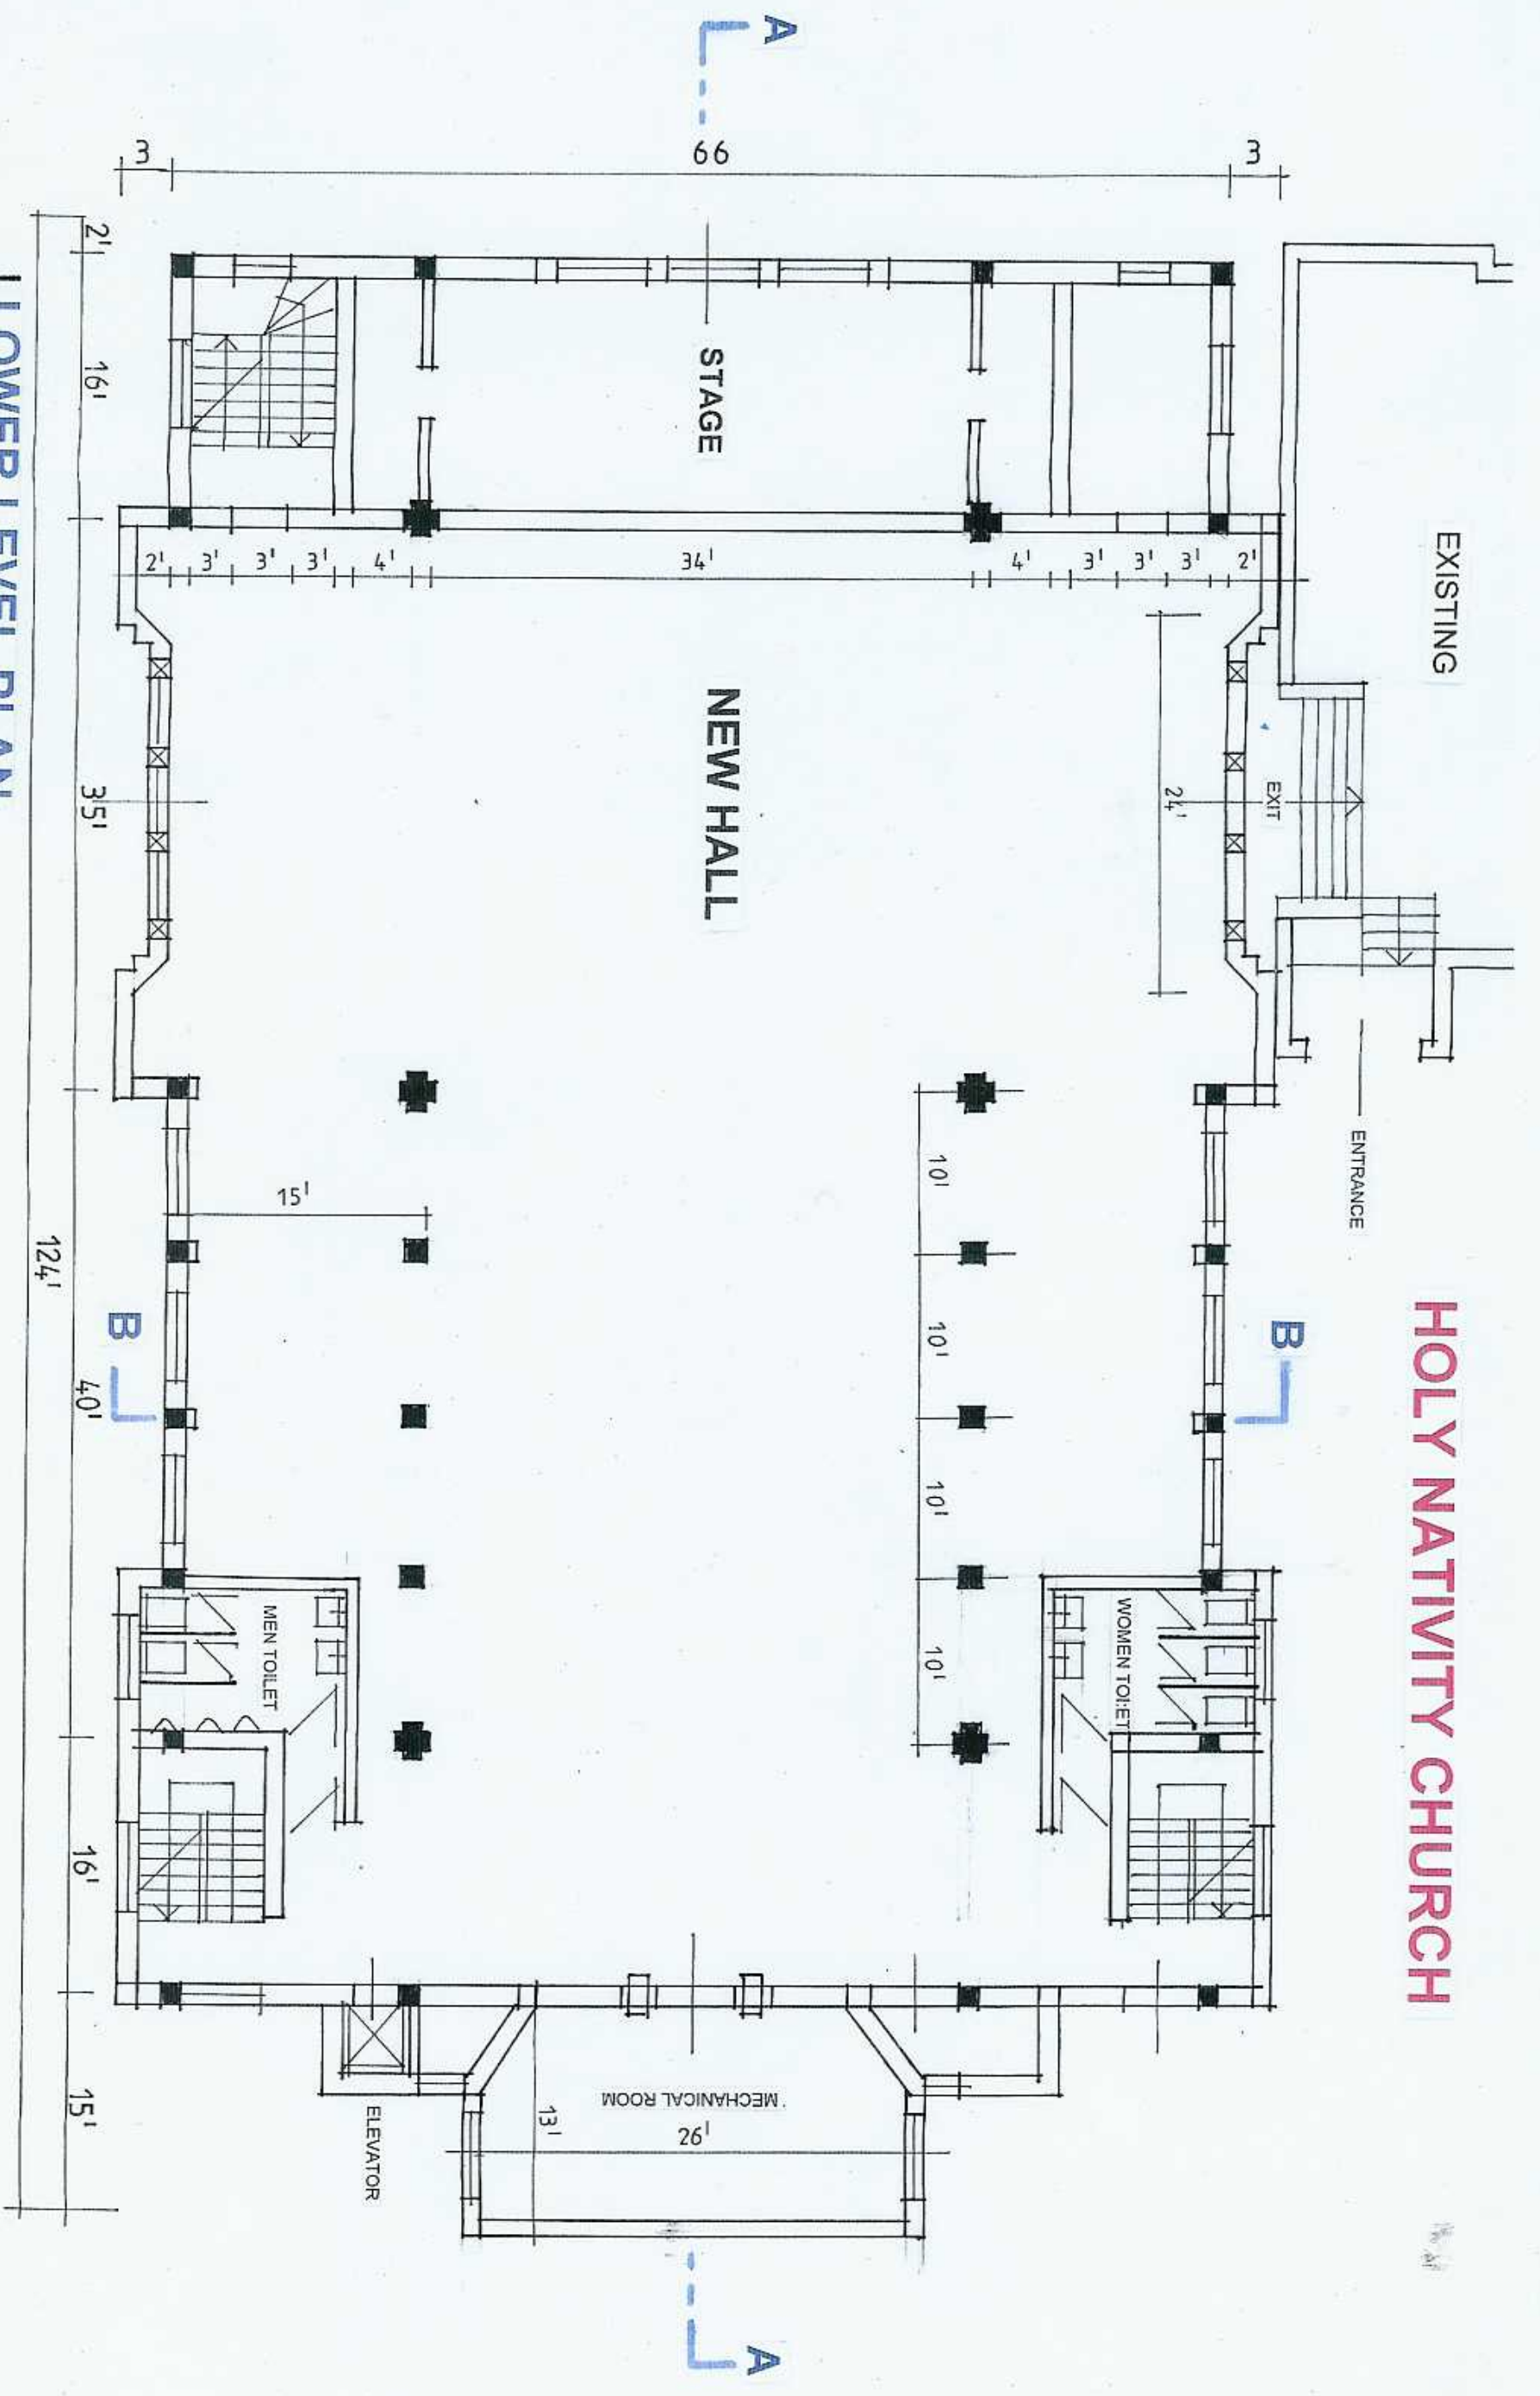

LOWER LEVEL PLAN
SCALE 1/110 1"=10'